


# LICENSE 2 PLAY 2010

28-30 MAY 2010  
SINGAPORE EXPO, HALL 6B

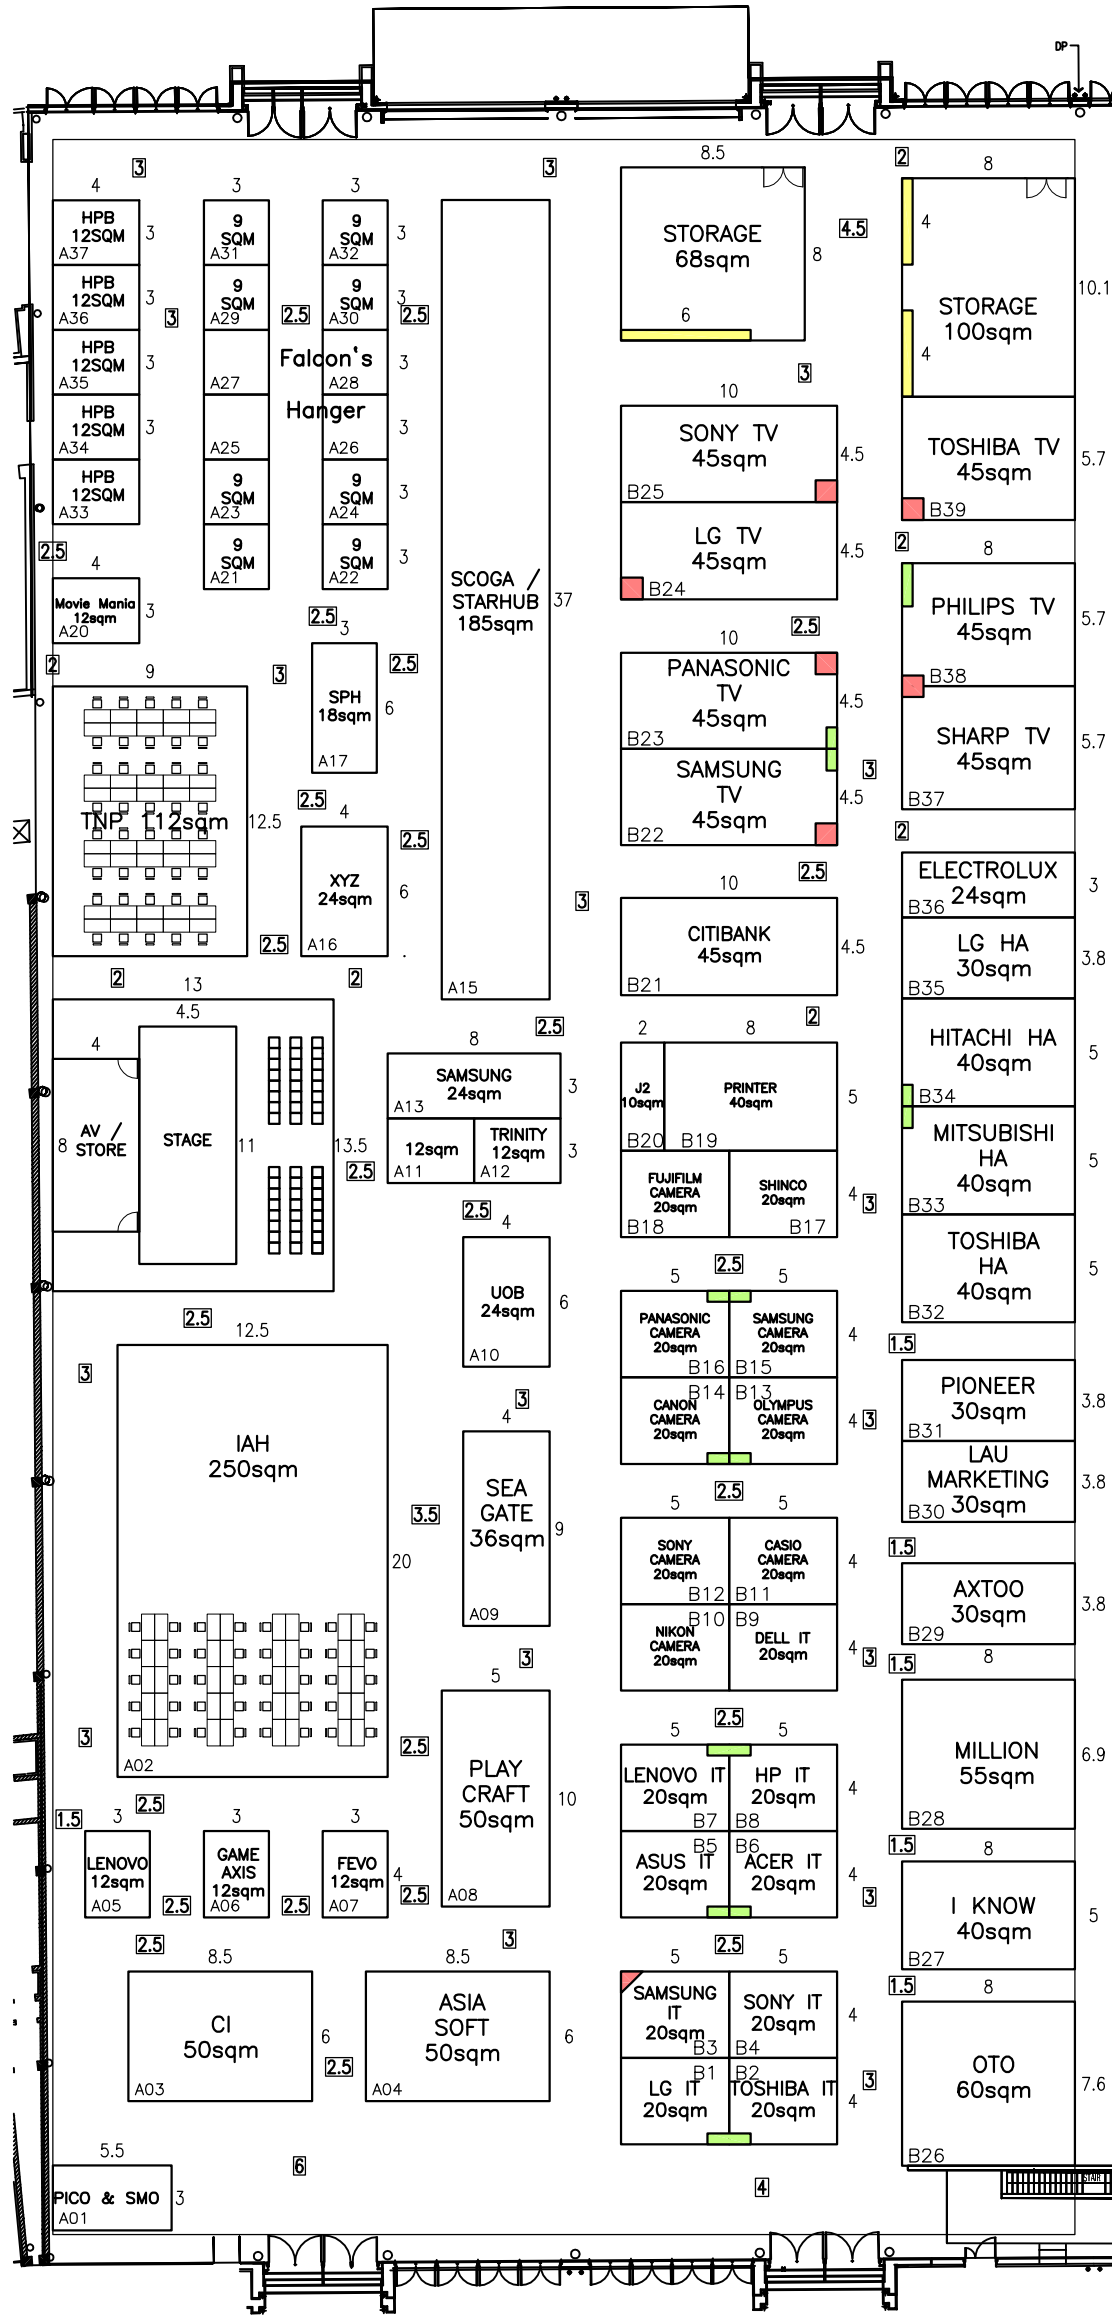

ENTRANCE / EXIT

PROJECT TITLE	VENUE & EVENT PERIOD	DWG NO.	PICO/2009/308	DRAWN BY.	Yangfei	PROJECT DIRECTOR	REMARKS
<b>LICENSE 2 PLAY 2010</b>	<b>SINGAPORE EXPO HALL 6B</b> <b>28-30 MAY 2010</b>	ISSUE DATE.	19.05.2010	CHECKED BY.	Eugene Aw	signature _____ date _____	
		SCALE.	1/350 (A3 SIZE)	DESIGN UNIT.	TECH DESIGN - 38	CLIENT signature _____ date _____	



This design is the property of Pico and cannot be copied or modified wholly or partially without Pico's prior written consent. This drawing is subject to modification to suit construction purpose.

NOTE : This drawing is subject to modification to suit construction & condition of location purposes.